



Revisions 15/2/85 AP	Drawn P.S.	Checked	FOURTH GENERATION SYSTEMS Pty Ltd 34 Kings Park Road West Perth 6005
			LS256-1 SCHEMATICS
			Sheet 3 of 3

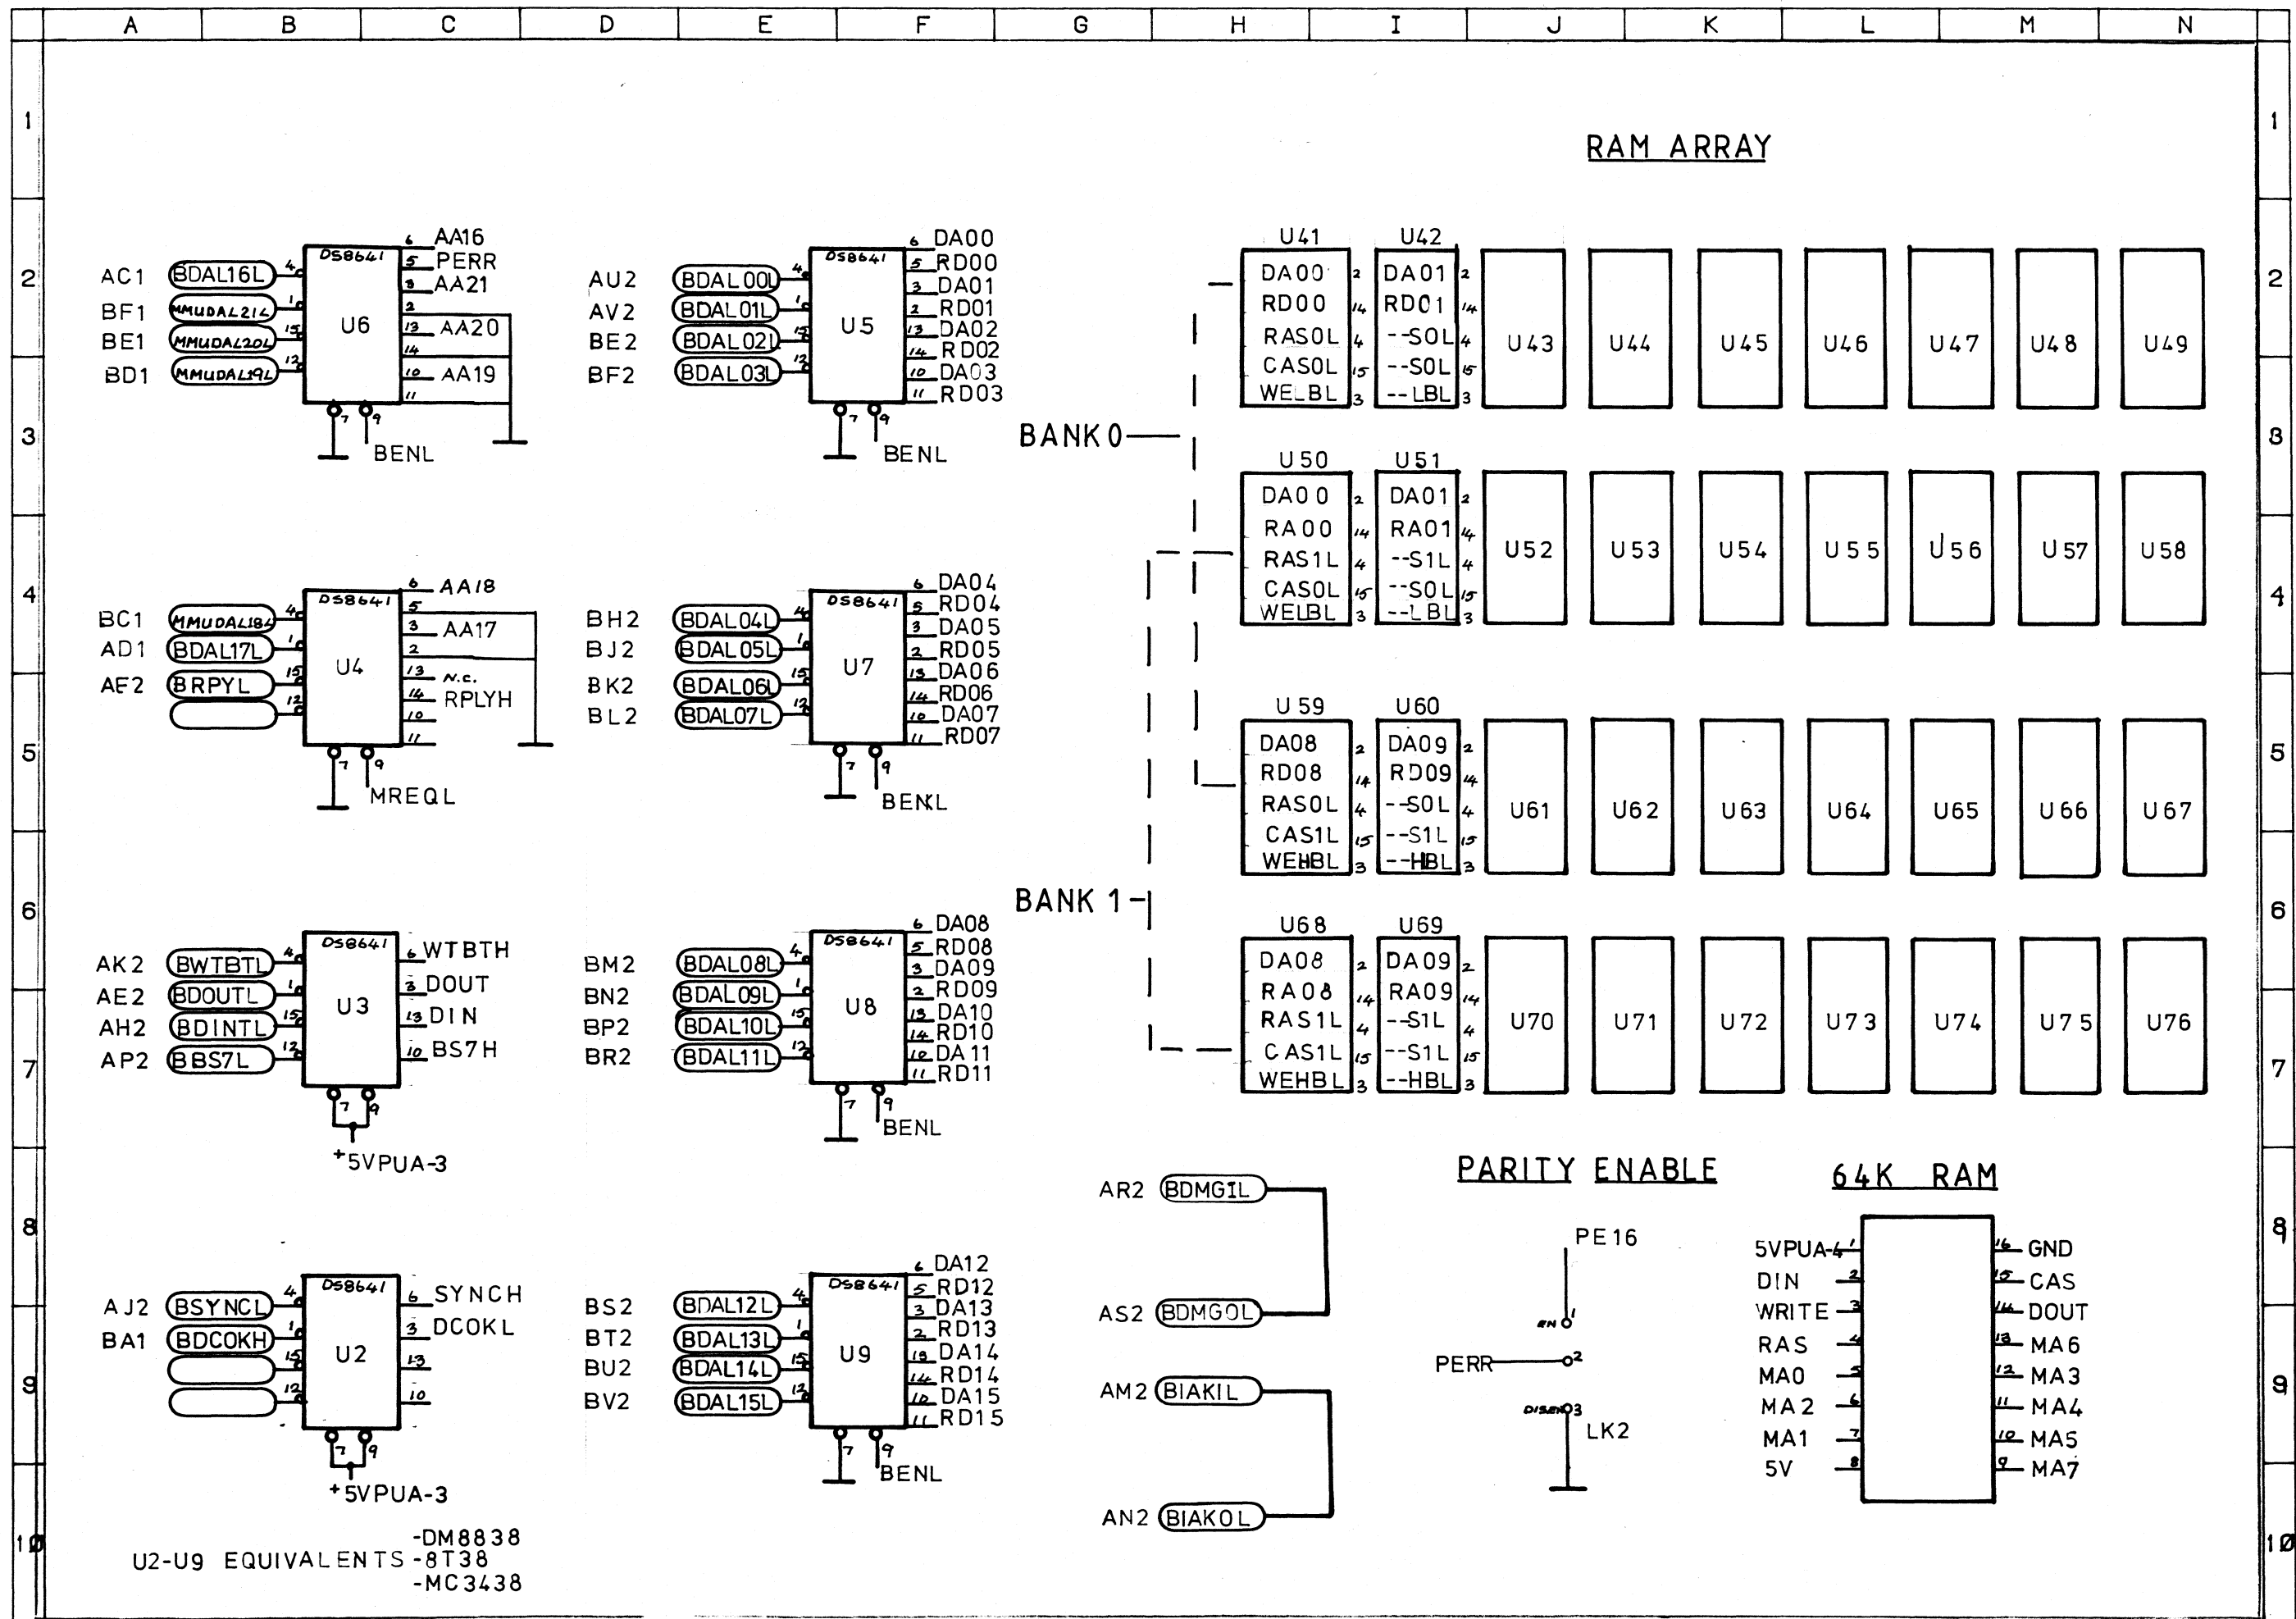

Revisions 3-23	Drawn	Checked	FOURTH GENERATION SYSTEMS Pty Ltd 34 Kings Park Road West Perth 6005
15/2/85 AP	ES		
			LS256-1 SCHEMATICS

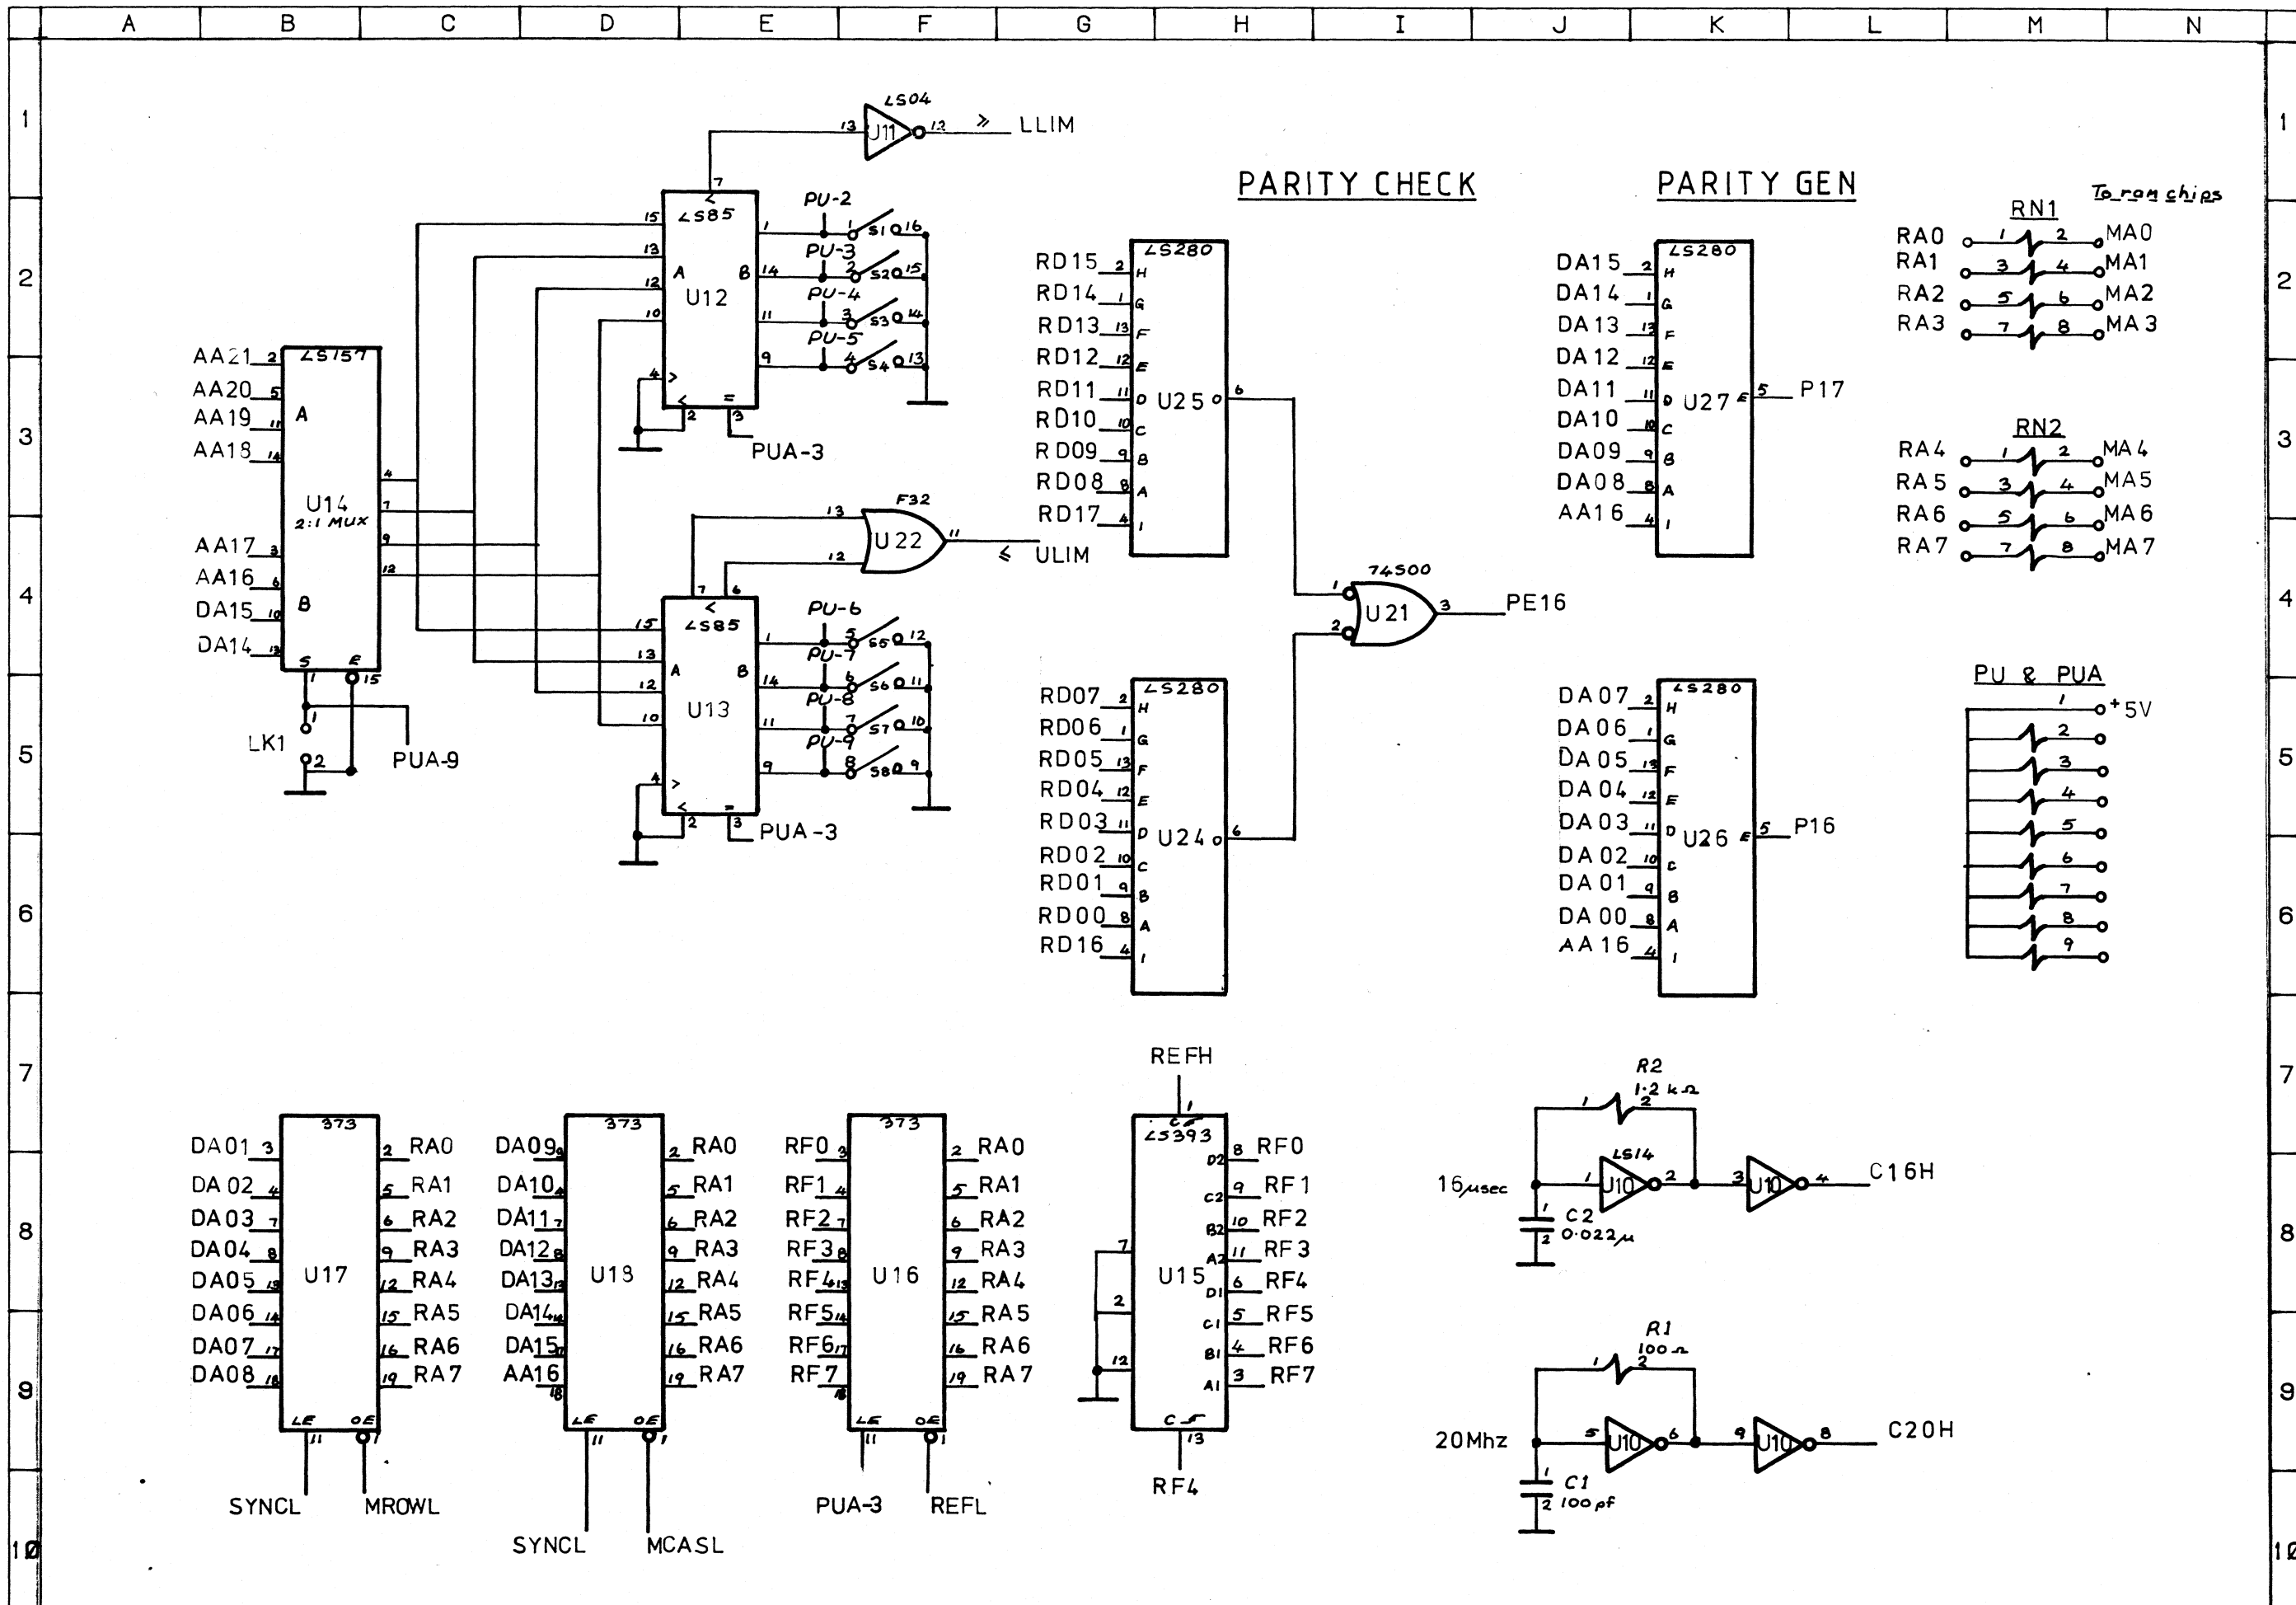

Revisions		Drawn	Checked	FOURTH GENERATION SYSTEMS Pty Ltd 34 Kings Park Road West Perth 6005
15/2/85 AP		P.S		
				LS256-1 SCHEMATICS
				Sheet 2 of 3